


DRAVES APARTMENTS
FLOOR PLANS
1,2 & 3 BEDROOMS

THE PAGES

WEMBLEY

SITE PLAN

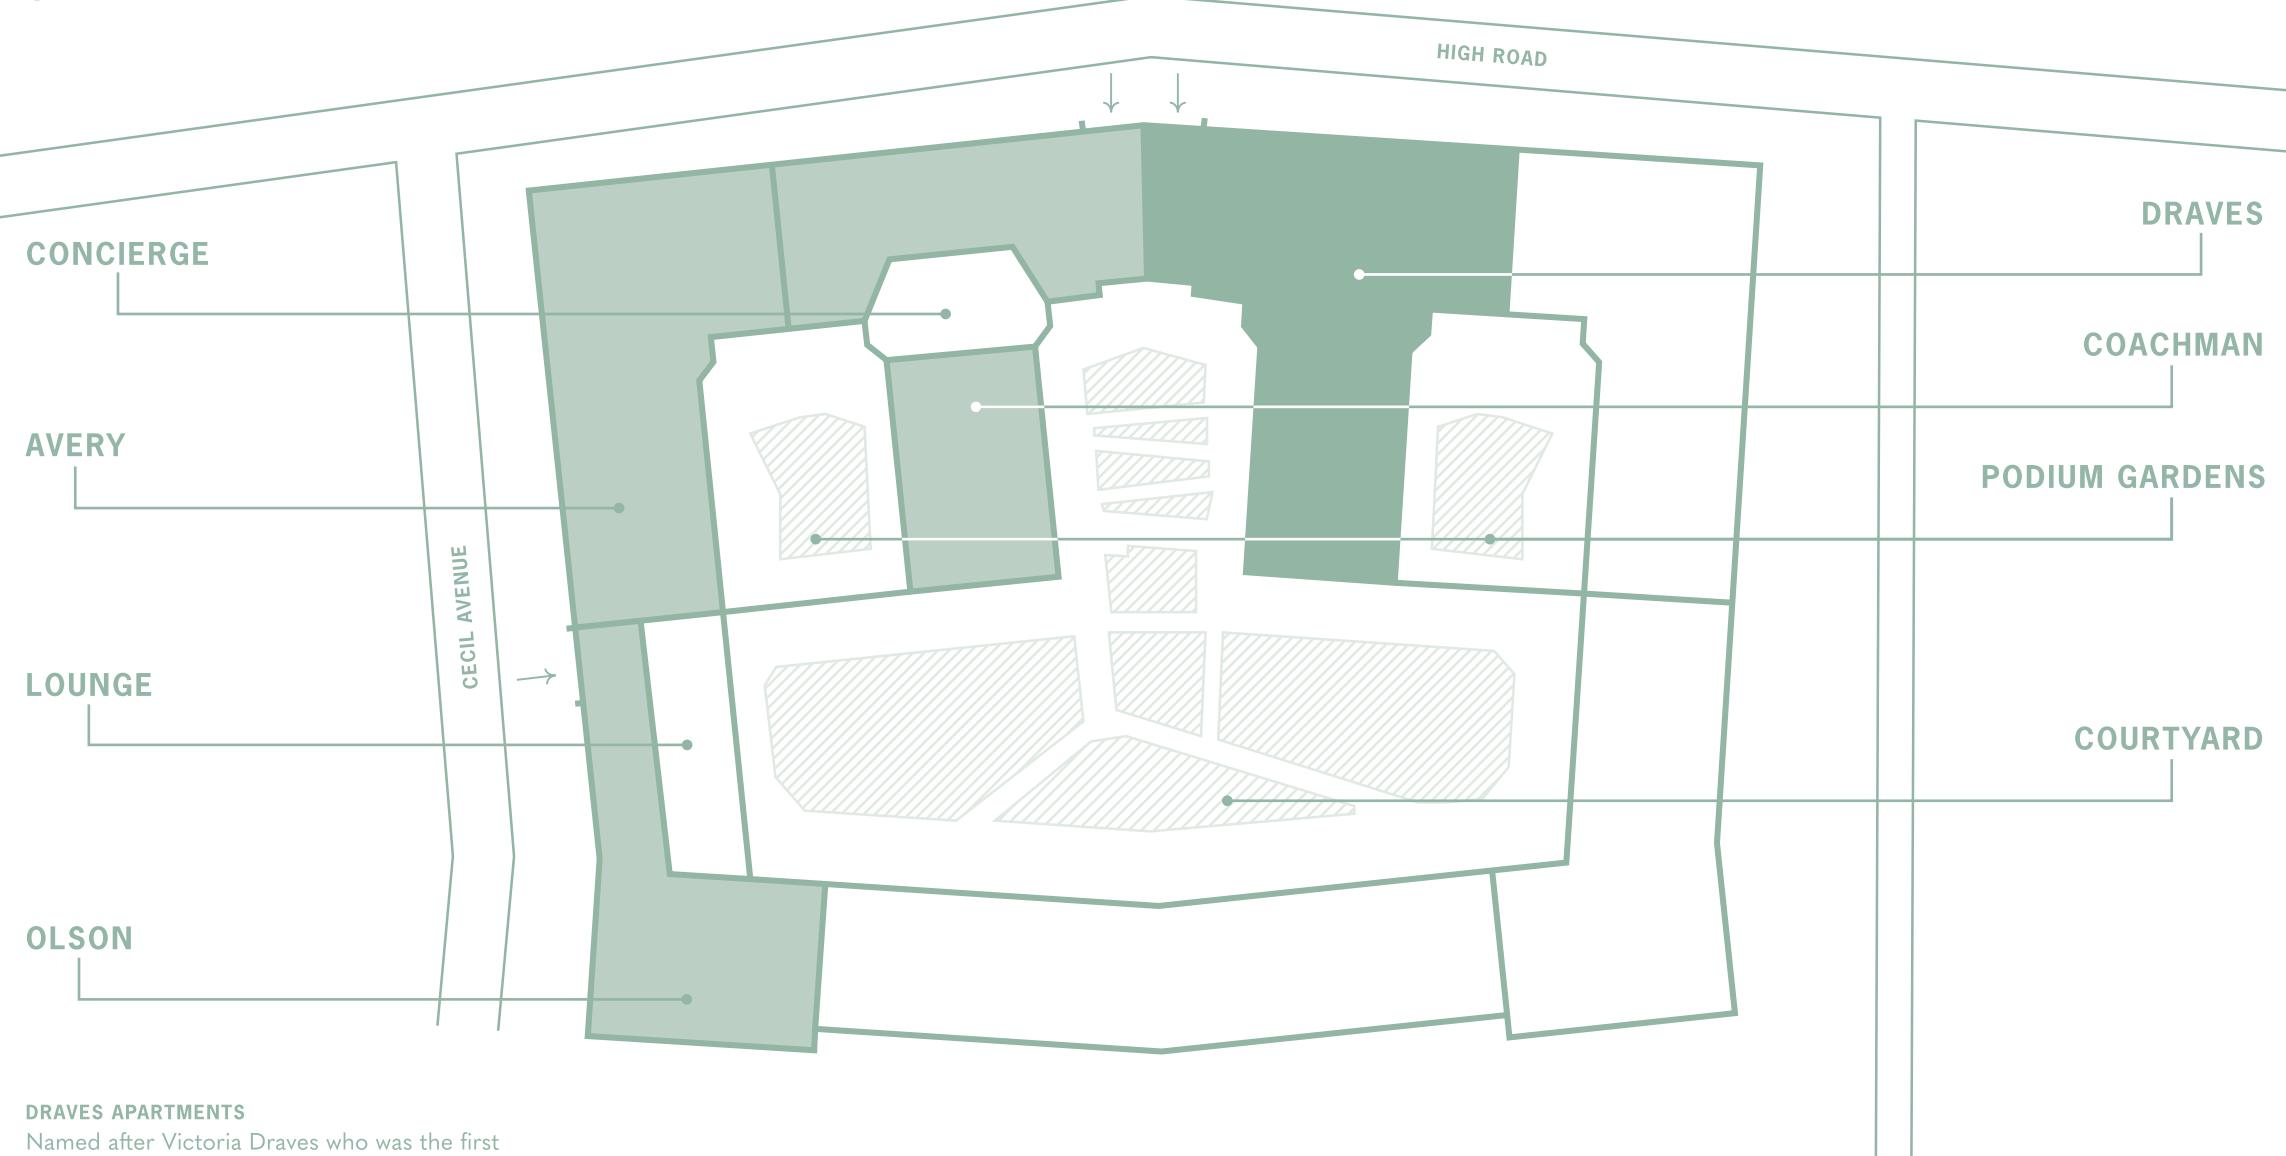

DRAVES APARTMENTS

Named after Victoria Draves who was the first woman to be awarded Gold medals for both the 10m platform and the 3m springboard.

Additionally, Draves became the first American woman to win two Gold medals in diving, and the first Asian American to win Olympic Gold medals. This was at the 1948 Olympics which was held in London and Wembley.

The Draves Apartments floor plans shown in this brochure are for approximate measurements only. Exact layout and sizes of apartments and balcony or terrace detail may vary. All measurements may vary within a tolerance of 5%. Please note to increase legibility these plans have been sized to fit the page. The site plan of The Pages is for illustrative purposes only and is not to scale.

1 BEDROOM

TYPE 1B2-12

APARTMENT NO.

3

FLOORS

1

INTERNAL AREA

52sqm / 562sqft

EXTERNAL AREA

6.3sqm / 67sqft

ROOM DIMENSIONS

Kitchen/Living 4.8m x 5.0m

Bedroom 3.7m x 4.3m

N



S = Storage

W = Wardrobe

U = Utilities

1 BEDROOM

TYPE 1B2-16

APARTMENT NO.

4, 10, 16, 22, 28, 34, 40

FLOORS

1, 2, 3, 4, 5, 6, 7

INTERNAL AREA

56sqm / 604sqft

EXTERNAL AREA


5.4sqm / 58sqft

ROOM DIMENSIONS

Kitchen/Living 7.3m x 4.3m

Bedroom 5.2m x 3.6m


N

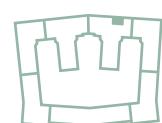

S = Storage

W = Wardrobe

U = Utilities

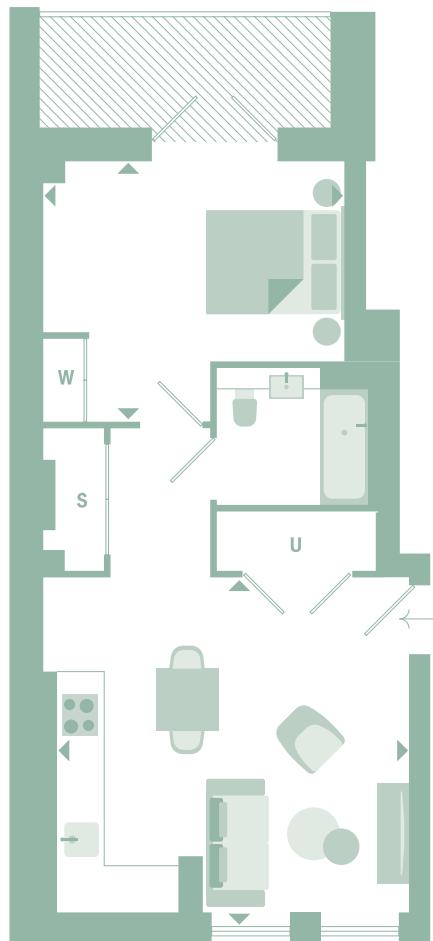

1 BEDROOM

TYPE 1B2-17

APARTMENT NO.

26, 32, 38

FLOORS

5, 6, 7

INTERNAL AREA

58sqm / 628sqft

EXTERNAL AREA

7.1sqm / 76sqft

ROOM DIMENSIONS

Kitchen/Living 5.5m x 7.3m


Bedroom 5.1m x 2.7m

N

S = Storage

W = Wardrobe

U = Utilities

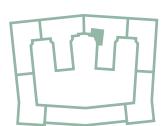

1 BEDROOM

TYPE 1B2-20

APARTMENT NO.

44

FLOORS

8

INTERNAL AREA

57sqm / 616sqft

EXTERNAL AREA


24sqm / 258sqft

ROOM DIMENSIONS

Kitchen/Living 7.3m x 4.3m

Bedroom 5.2m x 3.6m

N

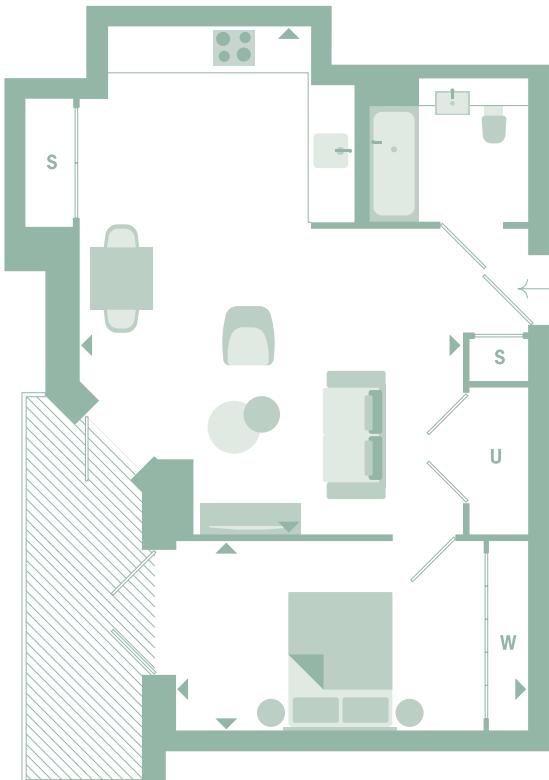

S = Storage

W = Wardrobe

U = Utilities



1 BEDROOM

TYPE 1B2-21

APARTMENT NO.

43

FLOORS

8

INTERNAL AREA

60sqm / 647sqft

EXTERNAL AREA

17sqm / 185sqft

ROOM DIMENSIONS

Kitchen/Living 7.3m x 5.5m

Bedroom 2.7m x 5.1m

N

1 BEDROOM

TYPE 1B2-W13

APARTMENT NO.

2, 8, 14, 20

FLOORS

1, 2, 3, 4

INTERNAL AREA

58sqm / 628sqft

EXTERNAL AREA

7.1sqm / 76sqft

ROOM DIMENSIONS

Kitchen/Living 6.8m x 5.5m

Bedroom 3.2m x 5.1m


N



S = Storage

W = Wardrobe


U = Utilities

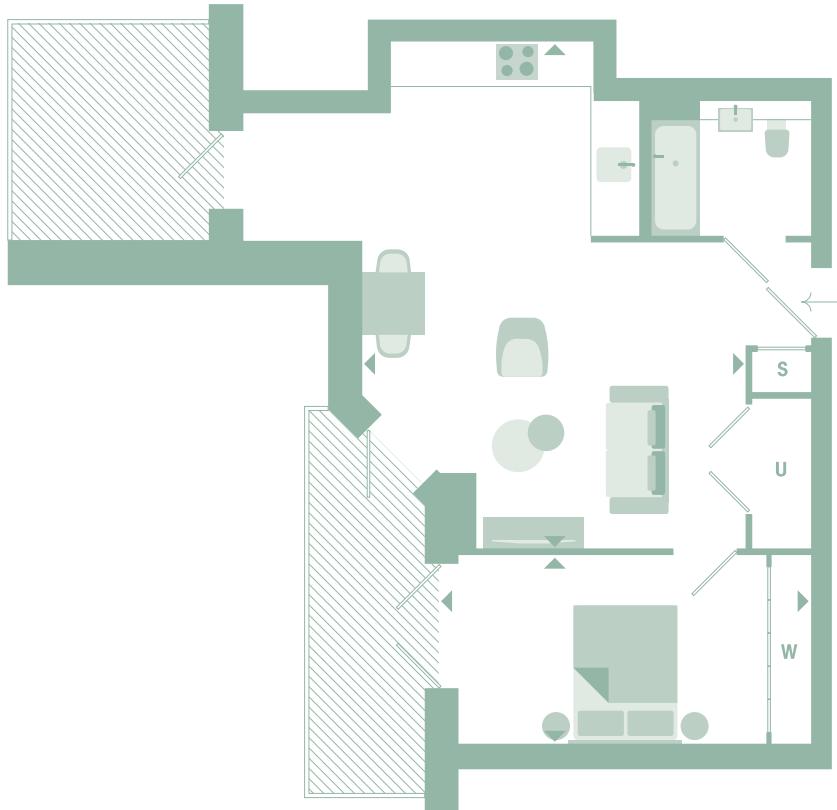

S = Storage

W = Wardrobe

U = Utilities

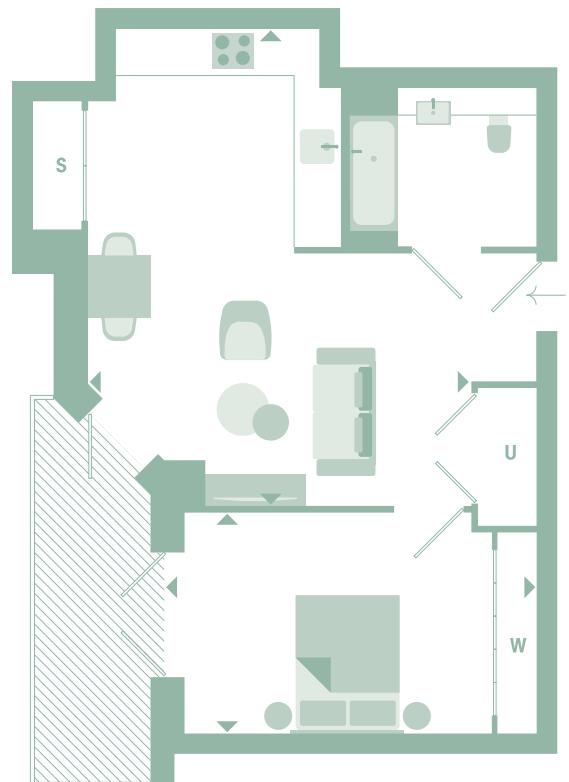

2 BEDROOM

TYPE 2B3-08

APARTMENT NO.

6, 12, 18, 24, 30, 36

FLOORS

1, 2, 3, 4, 5, 6

INTERNAL AREA

64sqm / 689sqft

EXTERNAL AREA

7.1sqm / 76sqft

ROOM DIMENSIONS

Kitchen/Living 6.0m x 4.1m

Bedroom 1 3.3m x 4.8m

Bedroom 2 2.8m x 3.4m



S = Storage

W = Wardrobe

U = Utilities

N

2 BEDROOM

TYPE 2B3-14

APARTMENT NO.

46

FLOORS

8

INTERNAL AREA

61sqm / 663sqft

EXTERNAL AREA

7.1sqm / 76sqft

ROOM DIMENSIONS

Kitchen/Living 4.1m x 6.9m

Bedroom 1 4.1m x 3.8m

Bedroom 2 3.2m x 3.2m




S = Storage

W = Wardrobe

U = Utilities

N

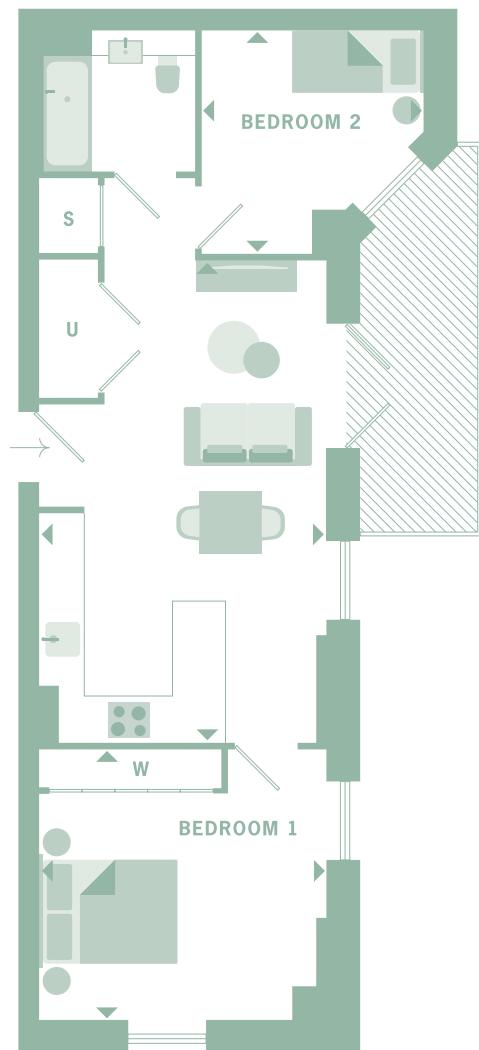

2 BEDROOM

TYPE 2B3-W15

APARTMENT NO.

45

FLOORS

8

INTERNAL AREA

74sqm / 796sqft

EXTERNAL AREA

36sqm / 397sqft

ROOM DIMENSIONS

Kitchen/Living 4.6m x 6.6m

Bedroom 1 6.8m x 3.1m

Bedroom 2 3.3m x 2.8m

N

2 BEDROOM

TYPE 2B4-06

APARTMENT NO.

5, 11, 17, 23, 29, 35, 41

FLOORS

1, 2, 3, 4, 5, 6, 7


INTERNAL AREA

82sqm / 888sqft

EXTERNAL AREA

10sqm / 108sqft


N

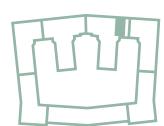

S = Storage

W = Wardrobe


U = Utilities

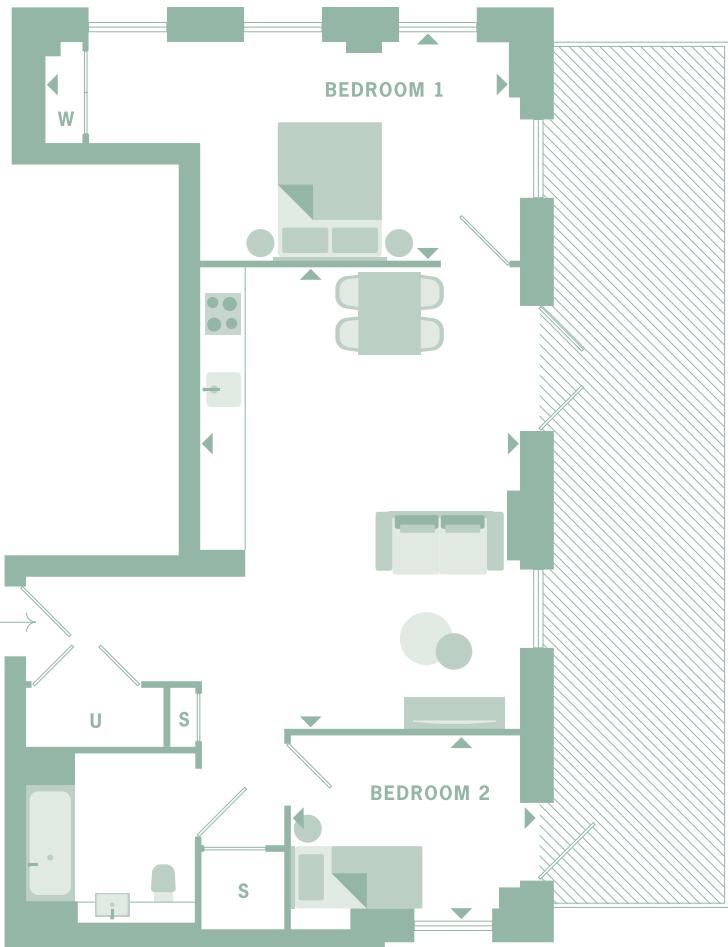

S = Storage

W = Wardrobe

U = Utilities

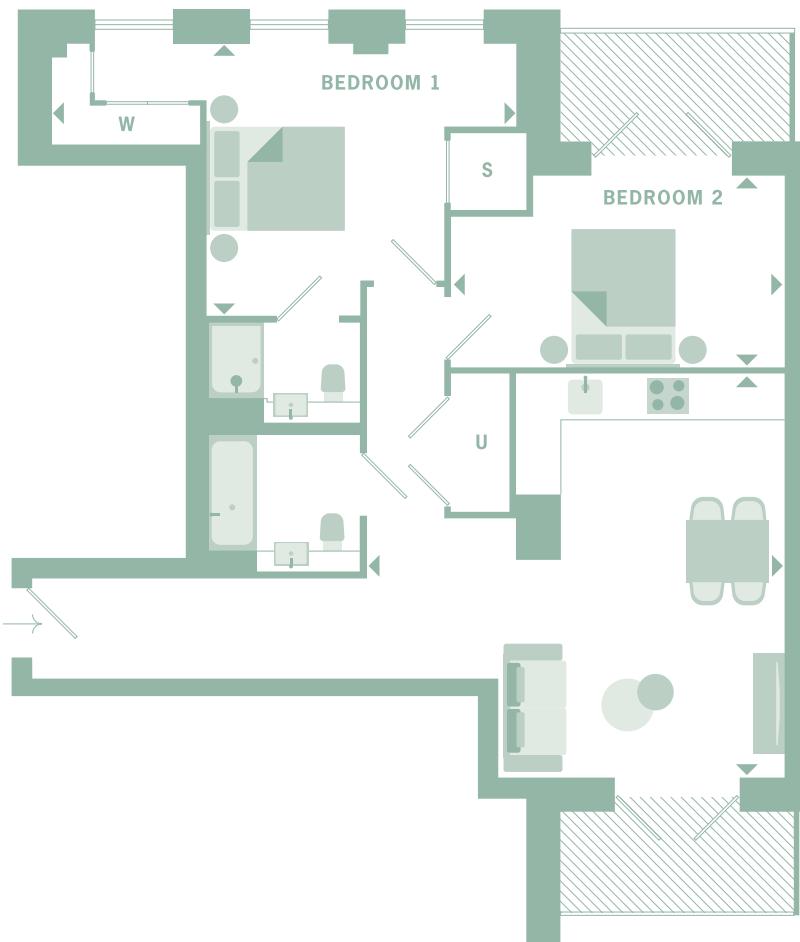

2 BEDROOM

TYPE 2B4-09

APARTMENT NO.

9, 15, 21, 27, 33, 39

FLOORS

2, 3, 4, 5, 6, 7

INTERNAL AREA

71sqm / 772sqft

EXTERNAL AREA


16sqm / 178sqft

ROOM DIMENSIONS

Kitchen/Living 6.9m x 4.8m

Bedroom 1 2.9m x 4.3m

Bedroom 2 3.8m x 3.1m

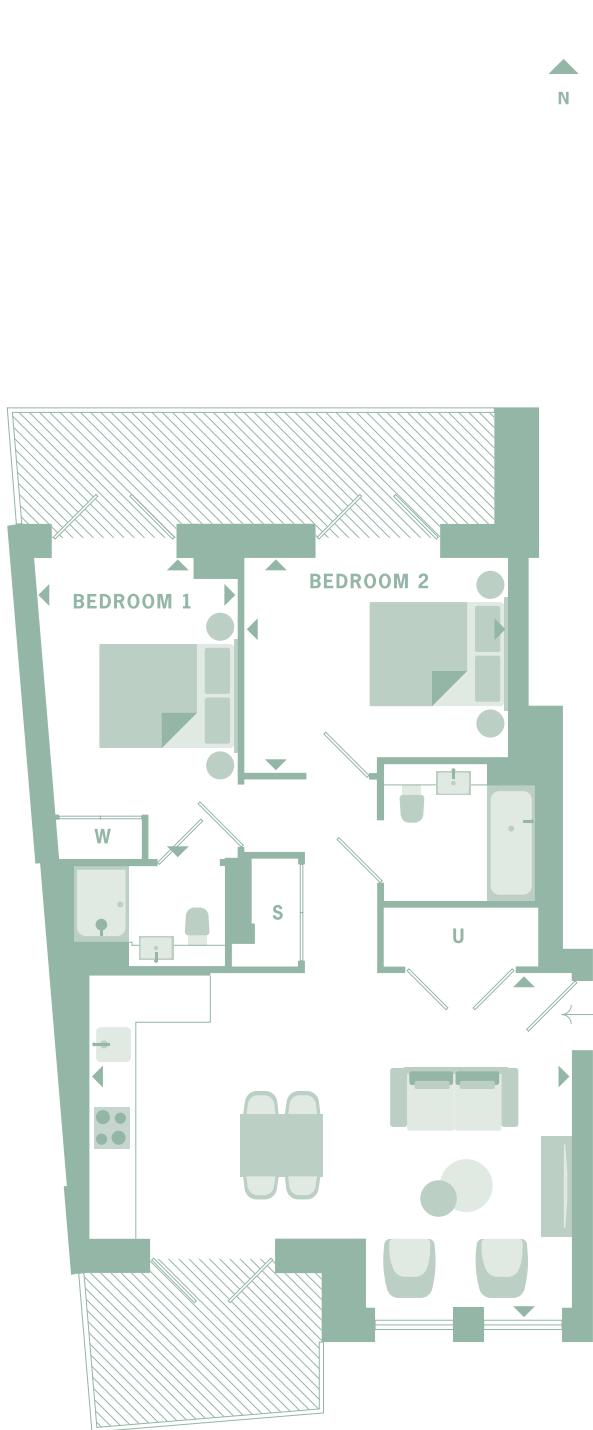

S = Storage

W = Wardrobe

U = Utilities

2 BEDROOM

TYPE 2B4-11

APARTMENT NO.

42

FLOORS

7

INTERNAL AREA

87sqm / 936sqft

EXTERNAL AREA



7.1sqm / 76sqft

ROOM DIMENSIONS

Kitchen/Living 4.1m x 9.6m

Bedroom 1 4.1m x 4.7m

Bedroom 2 4.8m x 3.3m

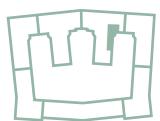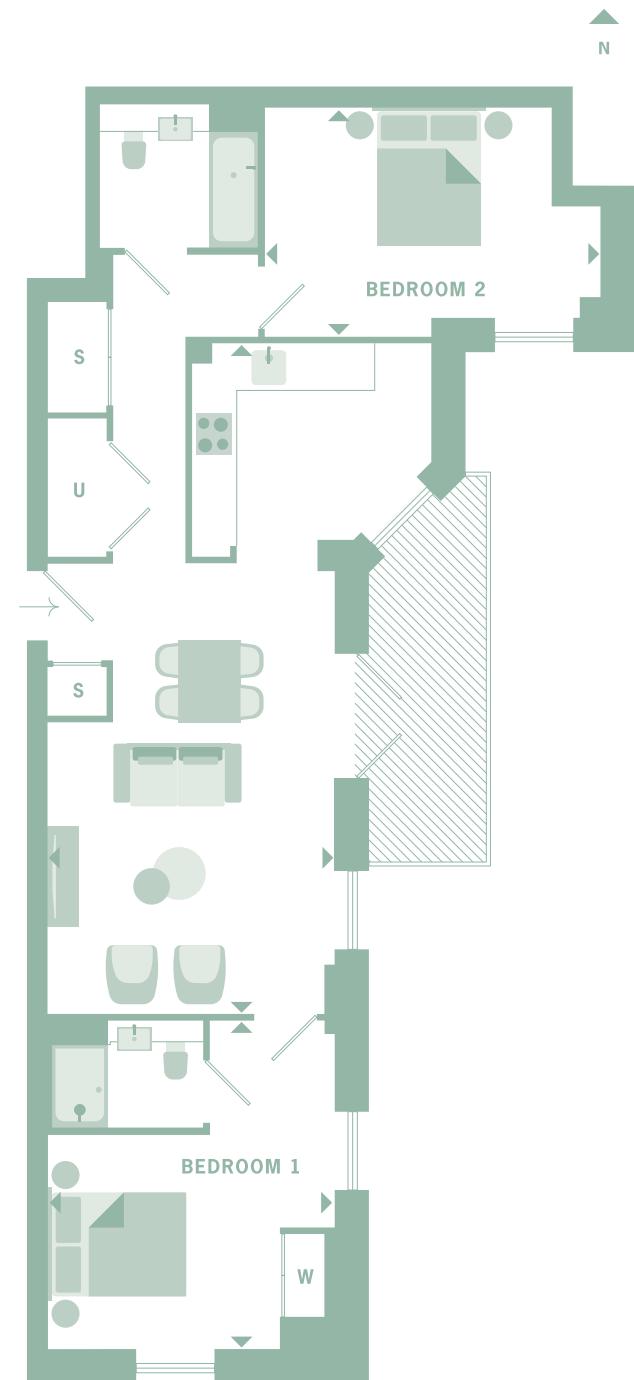

S = Storage

W = Wardrobe

U = Utilities

2 BEDROOM

TYPE 2B4-W01 DMS

APARTMENT NO.

1

FLOORS

G

INTERNAL AREA

85sqm / 916sqft

EXTERNAL AREA

8.6sqm / 92sqft

ROOM DIMENSIONS

Kitchen/Living 7.1m x 3.2m

Bedroom 1 4.3m x 4.1m

Bedroom 2 4.2m x 3.7m

N

3 BEDROOM

TYPE 3B5-01

APARTMENT NO.

7, 13, 19, 25, 31, 37

FLOORS

1, 2, 3, 4, 5, 6

INTERNAL AREA

88sqm / 950sqft

EXTERNAL AREA

8.6sqm / 92sqft

ROOM DIMENSIONS



Kitchen/Living 7.1m x 5.1m

Bedroom 1 3.1m x 4.1m

Bedroom 2 3.7m x 3.2m

Bedroom 3 3.9m x 2.1m

N

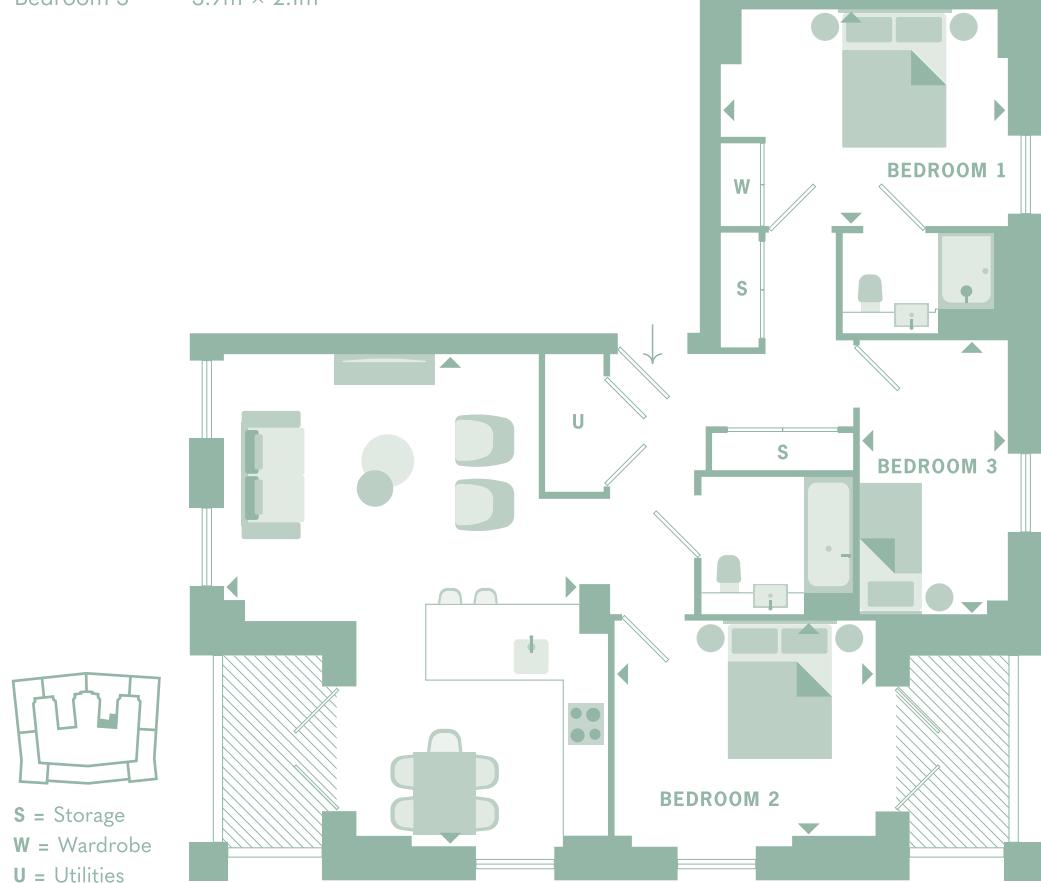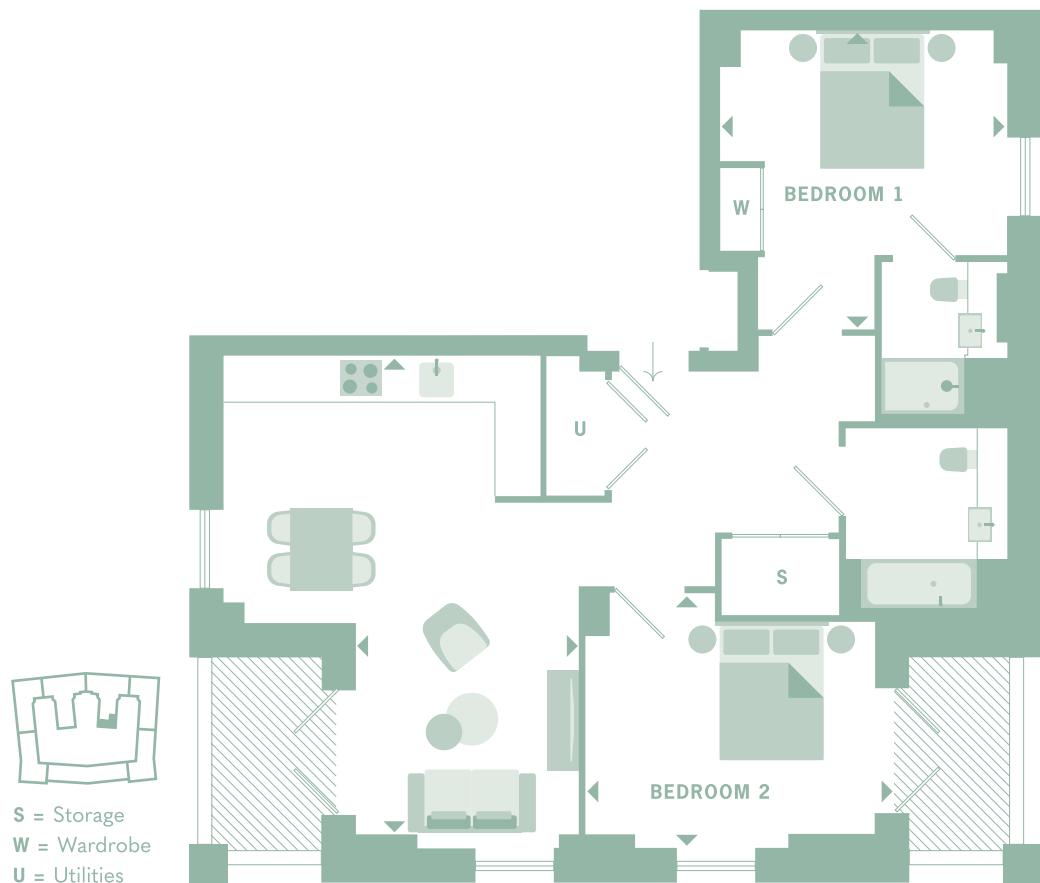

NOTES

[Download Brochure](#)



thepageswembley.com